


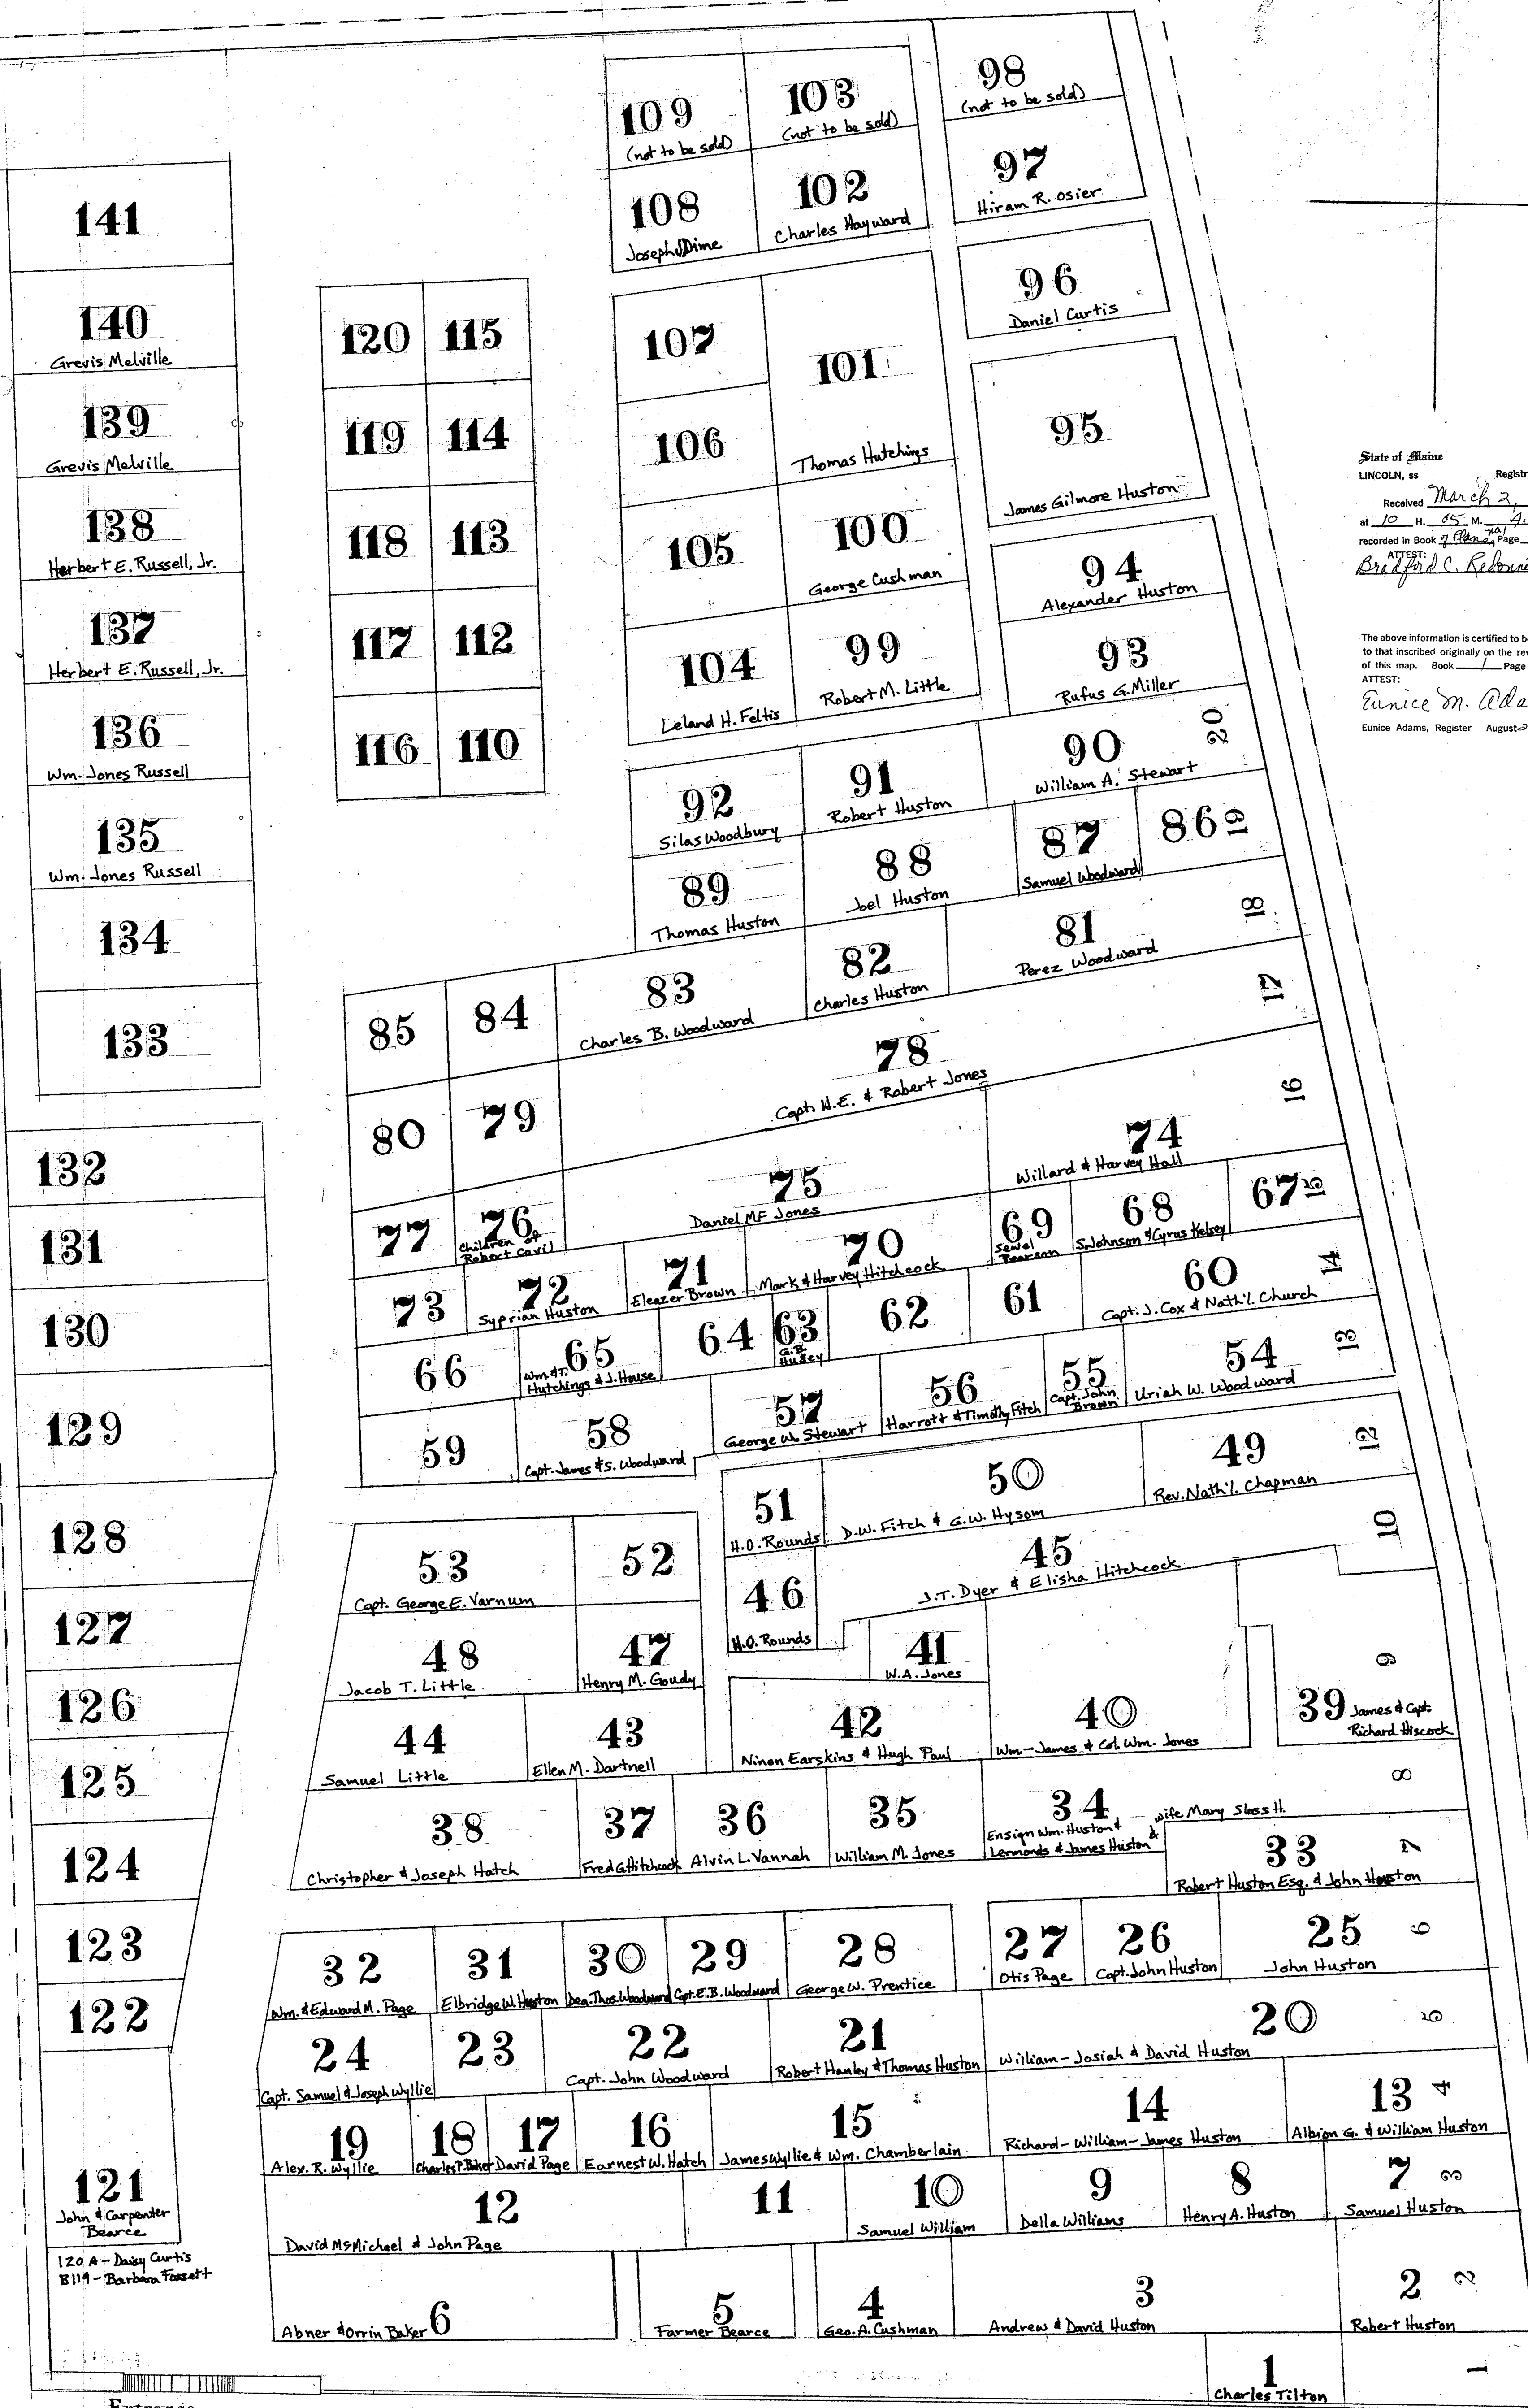

State of Maine
LINCOLN, ss Registry of Deeds
Received March 2, 19
at 10 H. 35 M. 4. M., and
recorded in Book 9 Page 179
ATTEST:
Bridford C. Redburn Register

The above information is certified to be identical
to that inscribed originally on the reverse side
of this map. Book 1 Page 179
ATTEST:
Eunice M. Adams
Eunice Adams, Register August 7, 1974

Street

Names added to map June 8, 2016, taken from
"Copy of List of owners of Lots in Walpole Cemetery, made Sept. 6, 1930,
from Bulfinch 1909 list, & new names, by H.A. Huston"

Scale 10 feet = 1 inch

Burial Ground
of the
WALPOLE CEMETERY ASSOCIATION
Damariscotta Maine
September 20, 1909 Frank Bulfinch surveyor